



SHALLOW STREAM FORD AND GULLY CROSSING ROCK STRUCTURE


NOT TO SCALE

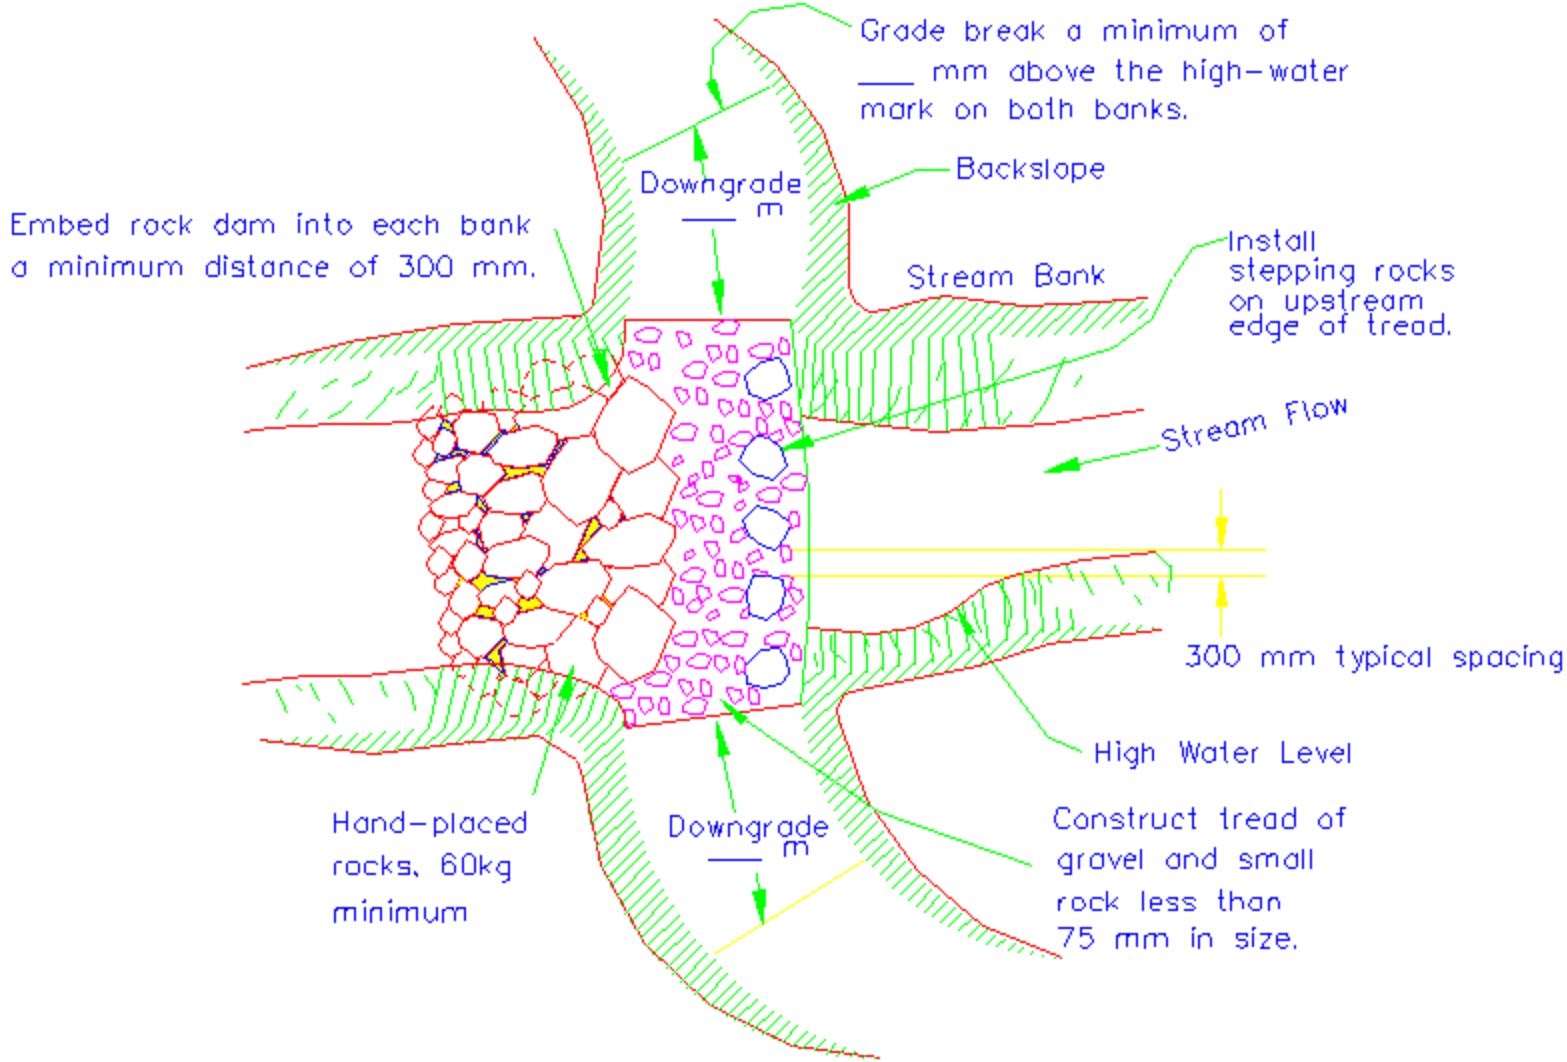

PLAN VIEW

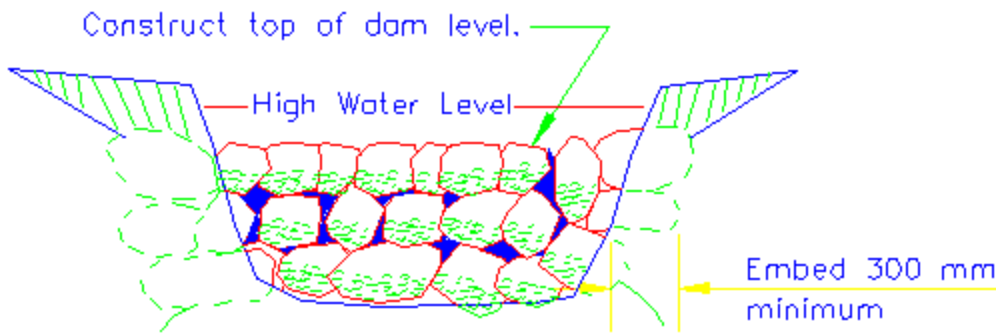

PROFILE - ROCK DAM

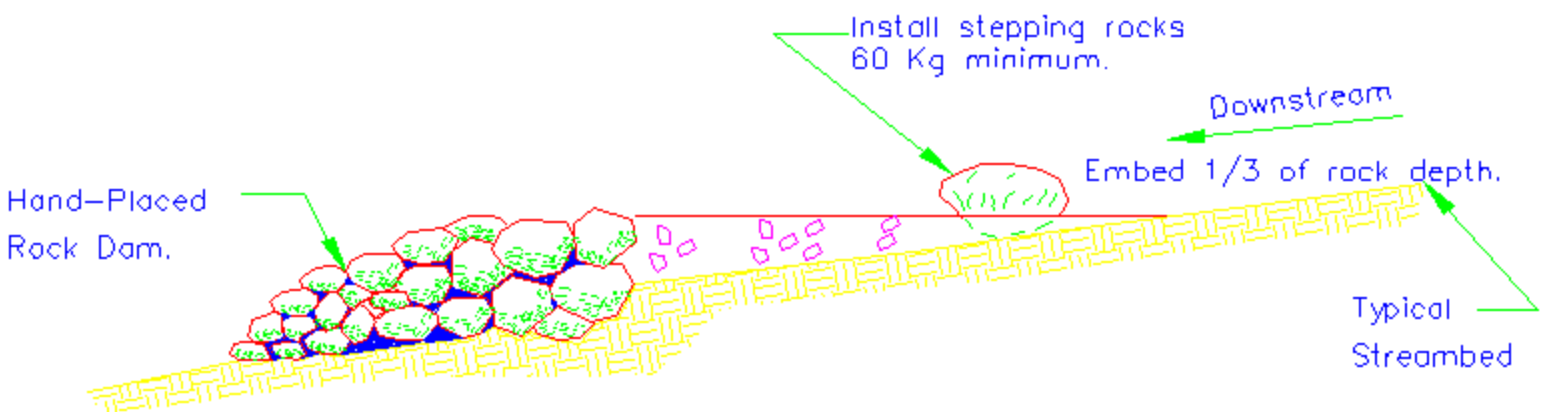

CROSS SECTION